




STUDIO 'A'

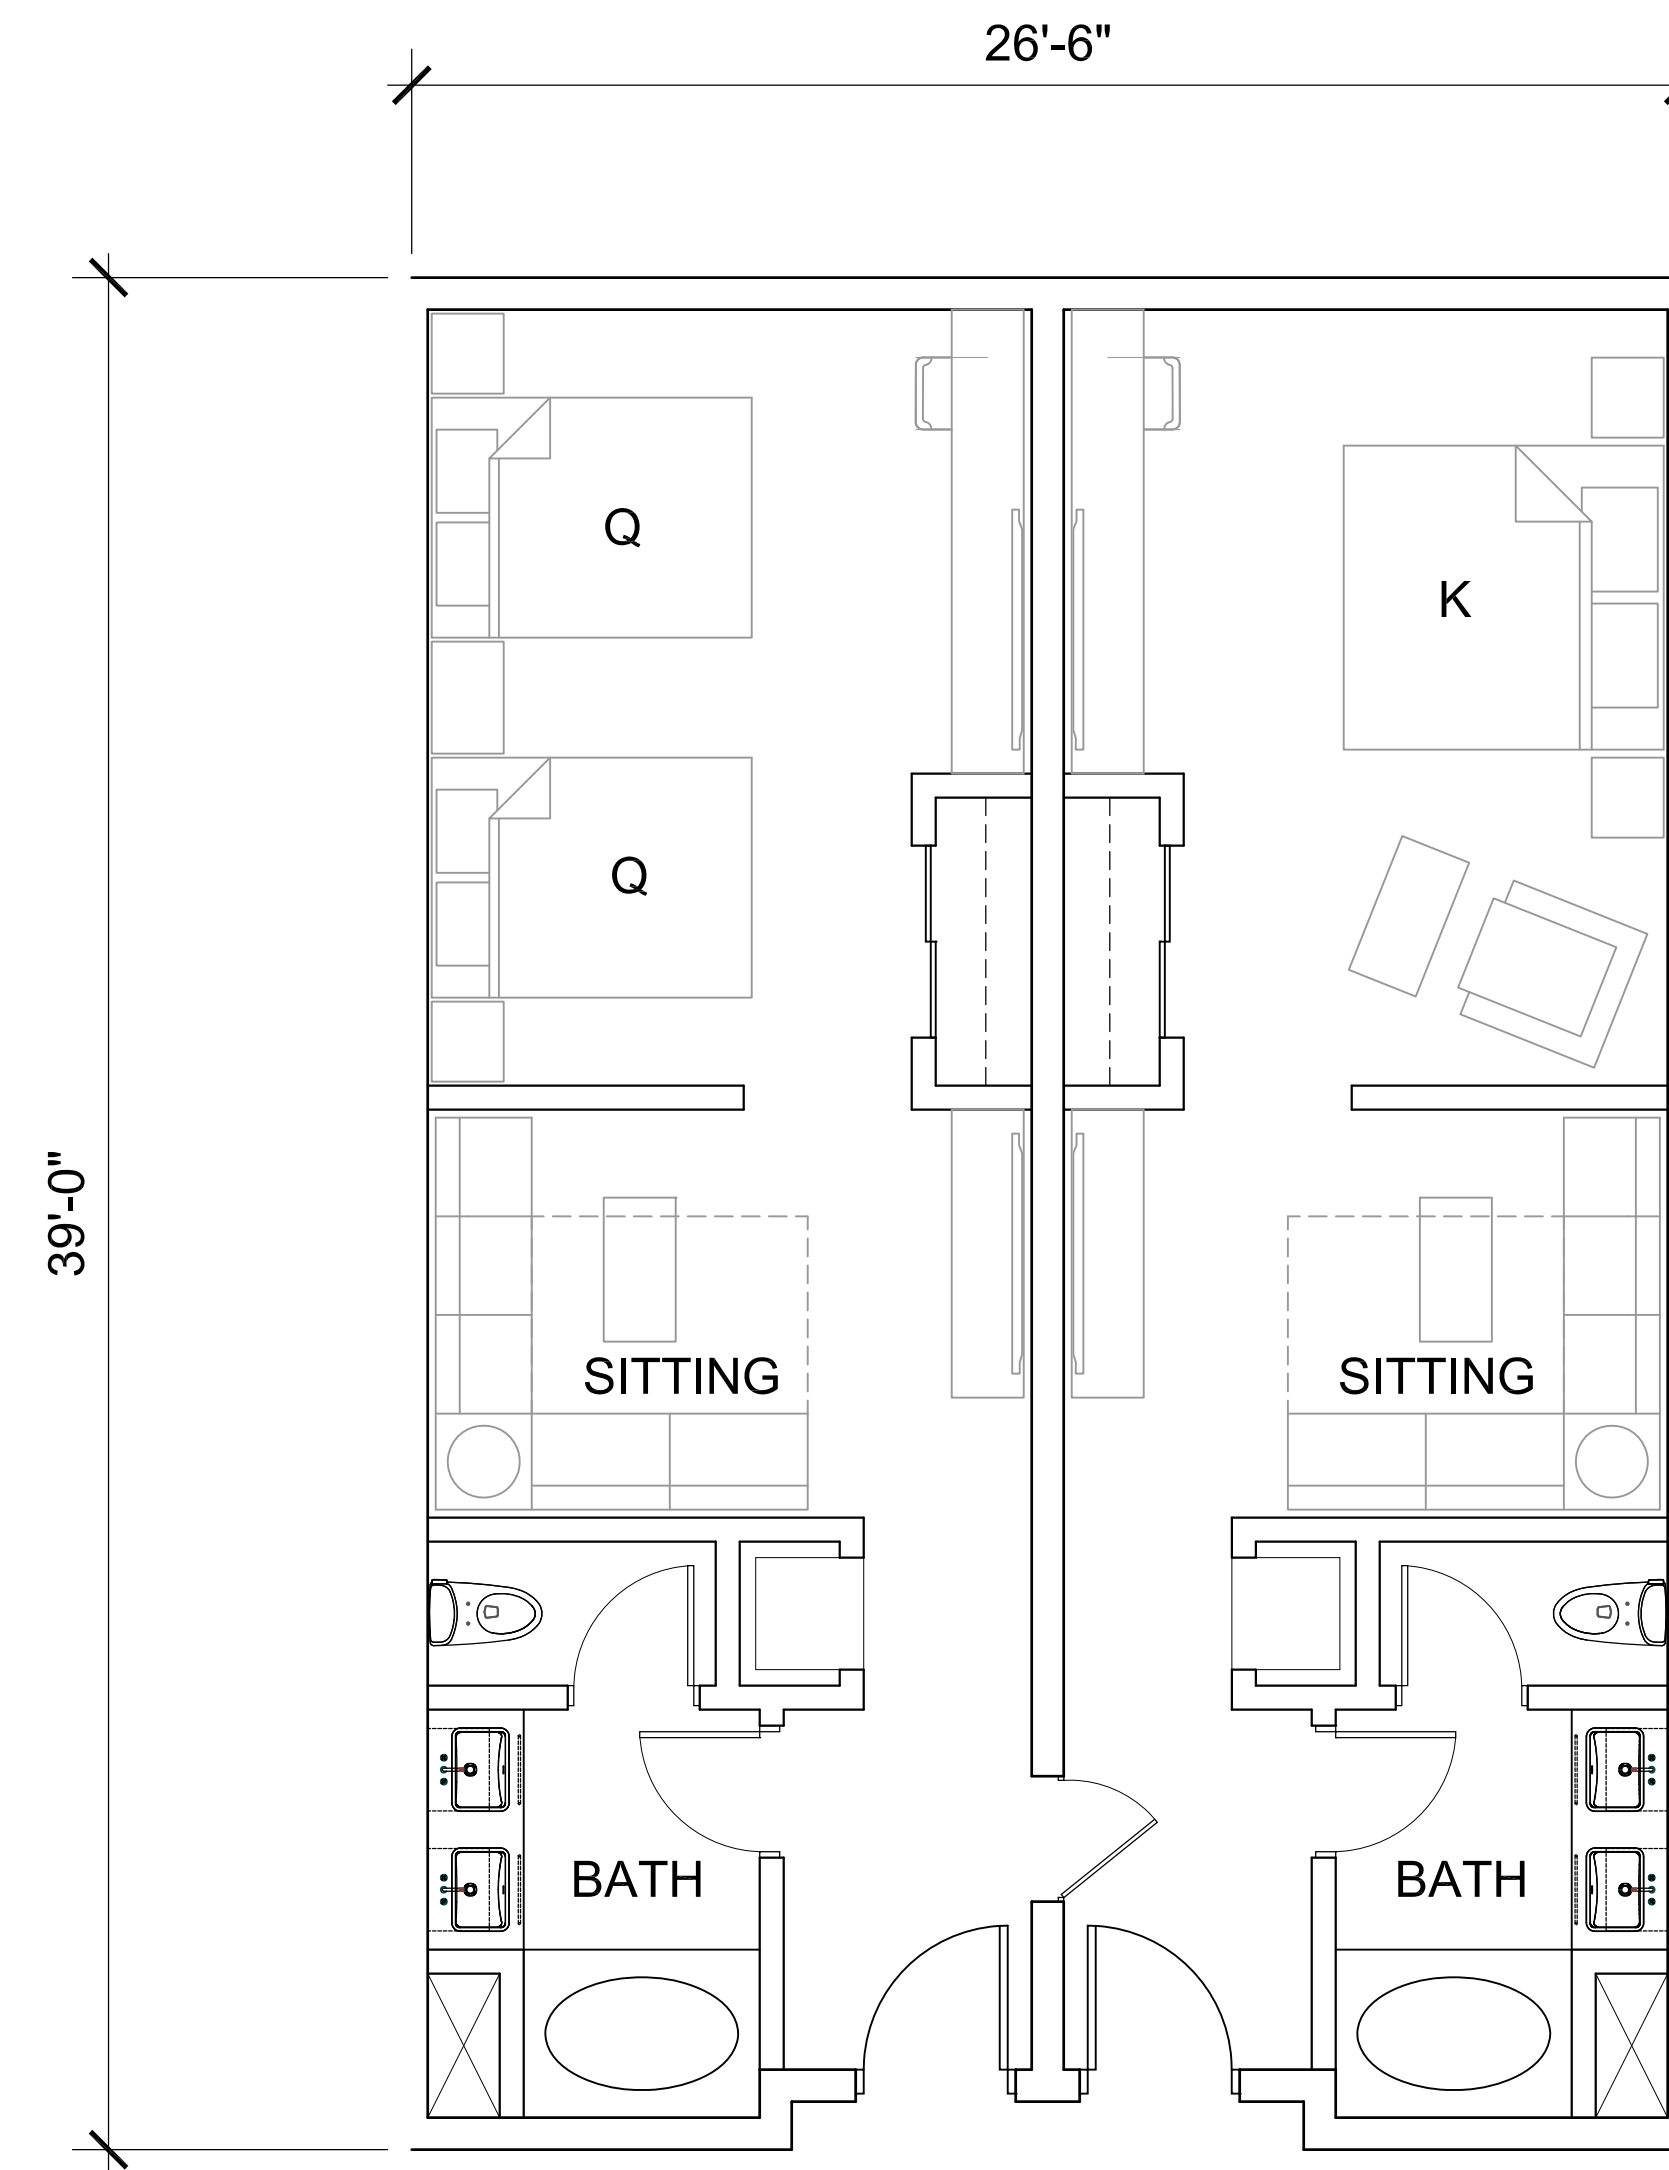

ADJOINING STUDIOS 'B'

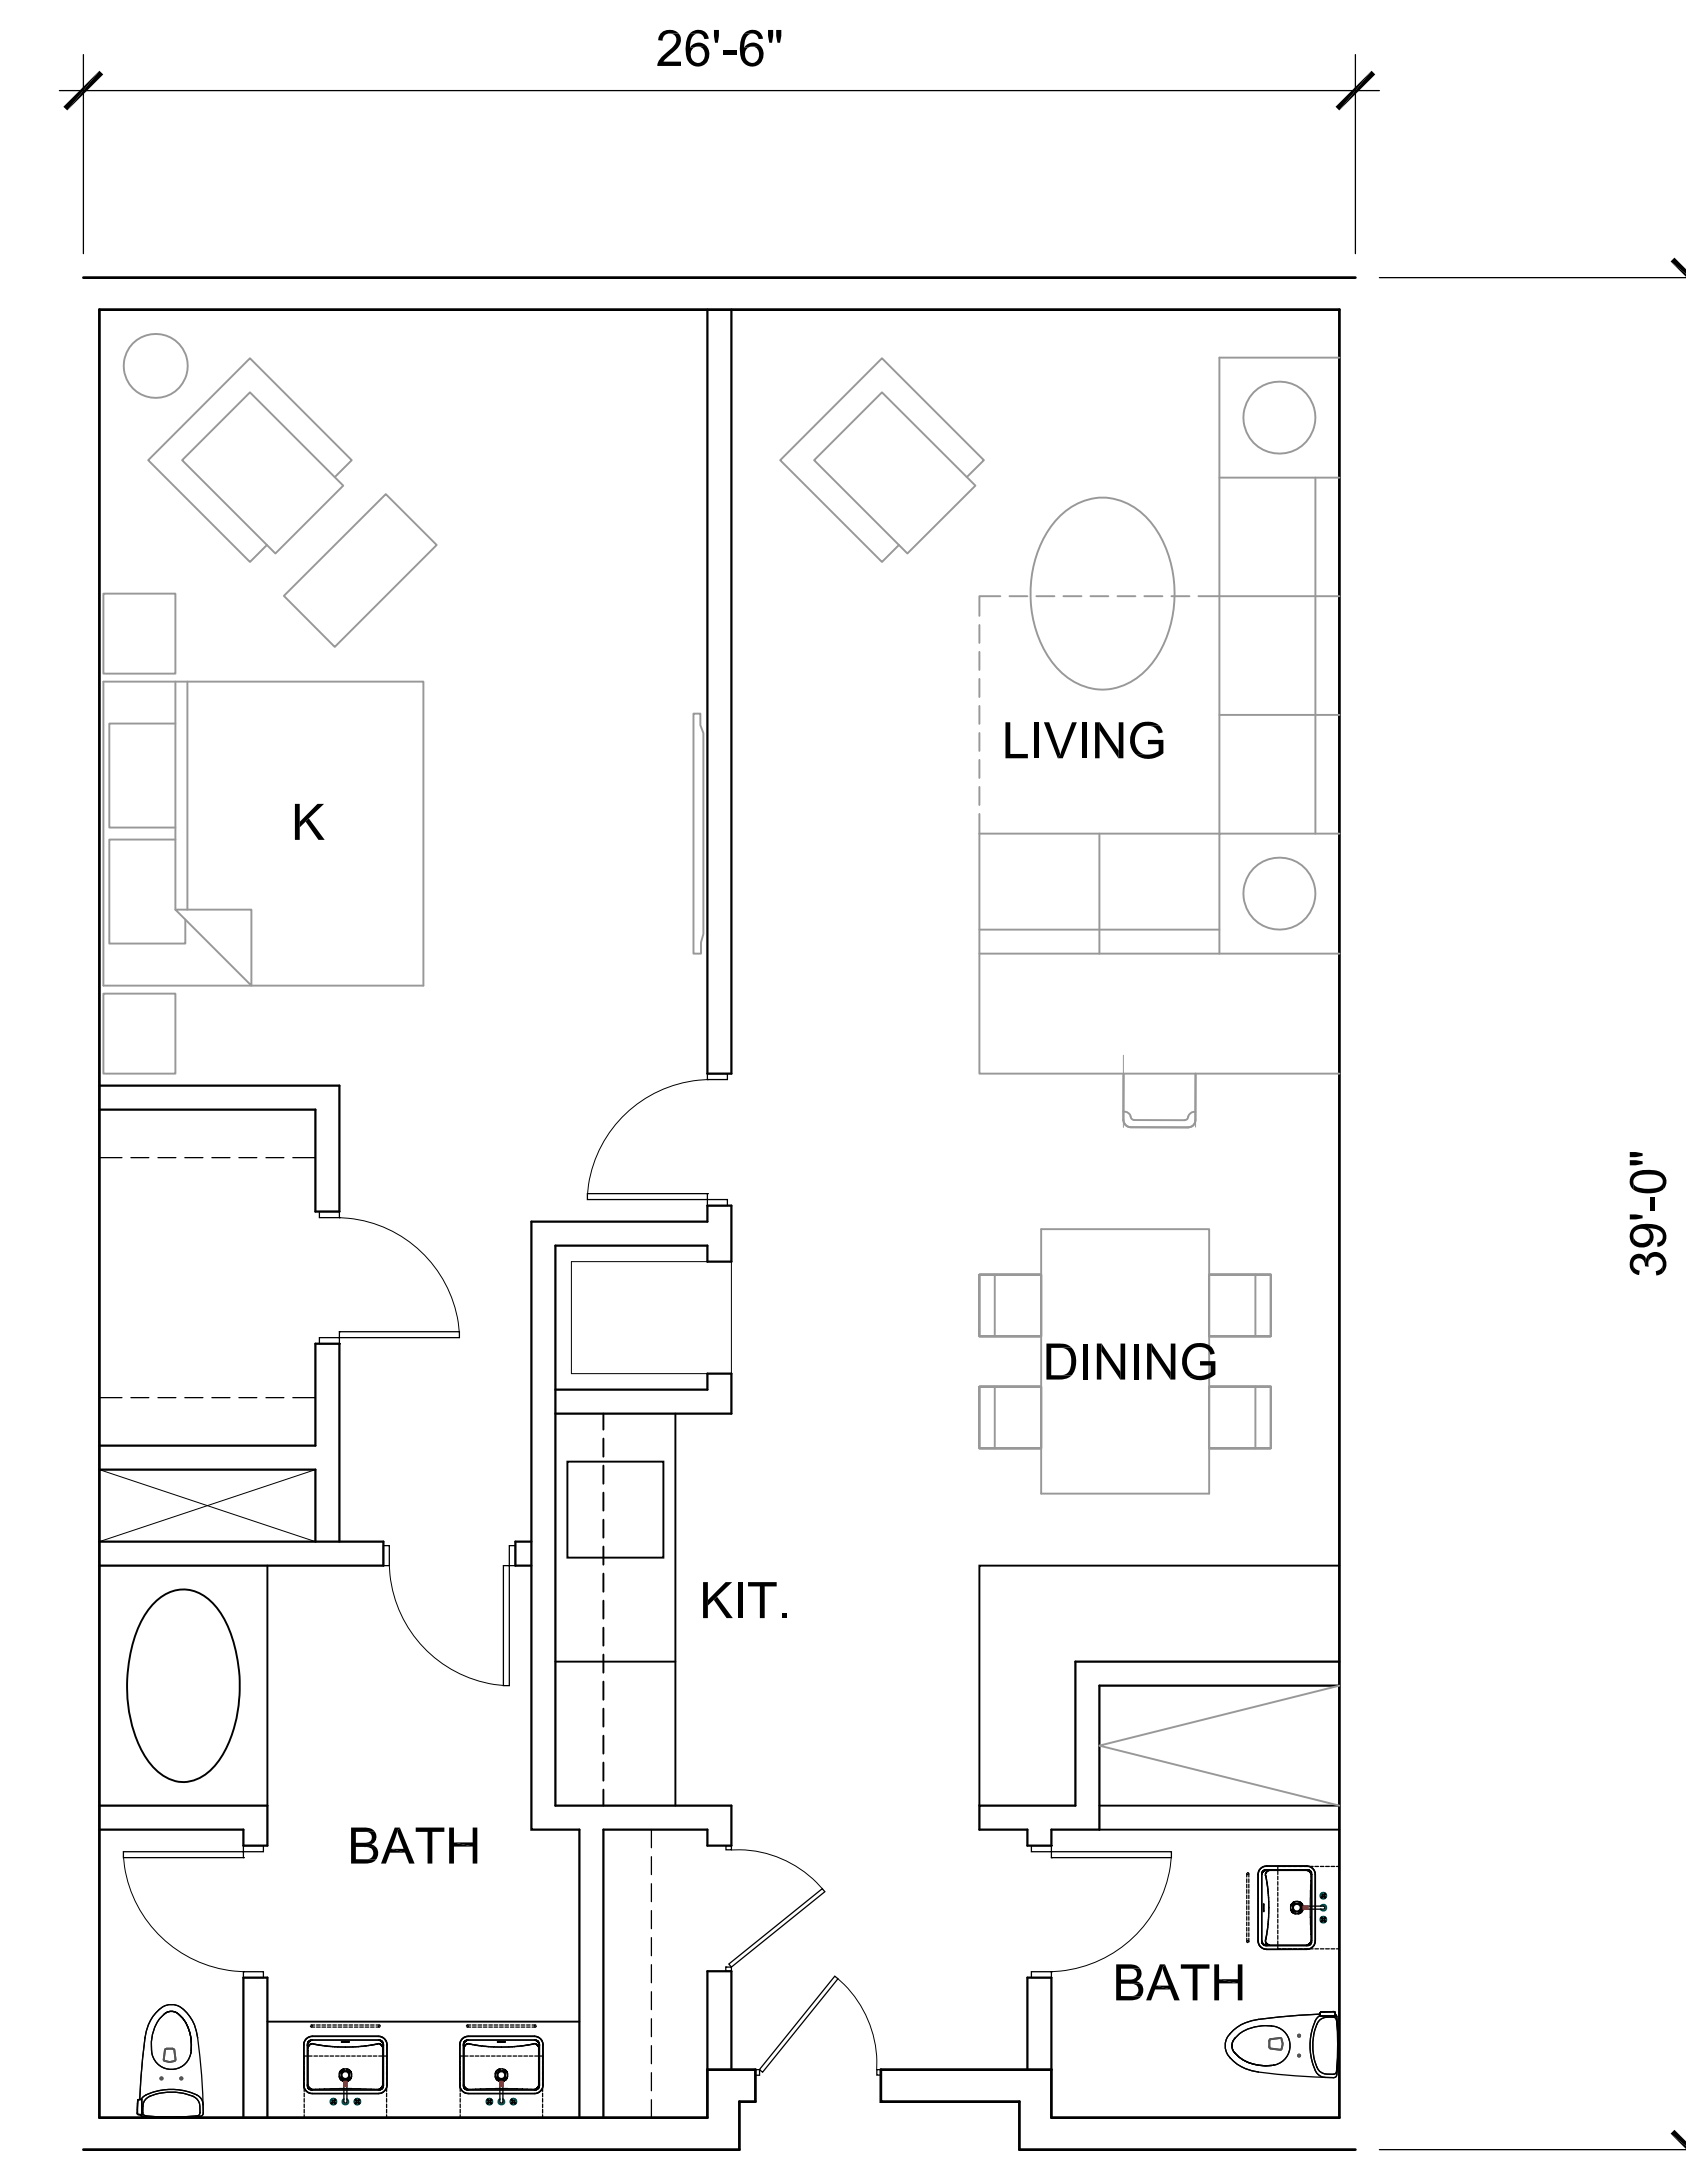

SUITE 'C'

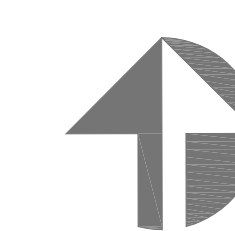

TYPICAL ENLARGED ROOM PLANS

SCALE: 1/4" = 1'-0"

**HAAGEN COMPANY, LLC.**

12302 EXPOSITION BLVD. LOS ANGELES, CA 90064  
TEL. 310.820.1200 FAX 310.820.1225

**INDIAN POINT LUXURY HOTEL**

NWC WASHINGTON STREET & MILES AVENUE  
INDIAN WELLS, CALIFORNIA

**McKently  
Malak  
ARCHITECTS**

35 Hugus Alley, Suite 200  
Pasadena, California 91103-3648  
TEL 626.583.8348 FAX 626.583.8387

PRELIMINARY PLAN SUBJECT TO CHANGE

ENLARGED  
ROOM PLANS

04.05.18 13045TM1

**FP-01.1**